


Plant Schedule

Botanical Name	Common Name	Size
DECIDUOUS TREE OPTIONS:		
Acer rubrum 'Red Sunset'	Red Sunset Maple	2-2.5'cal
Acer saccharum 'Green Mountain'	Sugar Maple	2-2.5'cal
Carpinus caroliniana	American Hornbeam	2-2.5'cal
Carya ovata	Shagbark Hickory	2-2.5'cal
Ostrya virginiana	Hophornbeam	2-2.5'cal
Platanus x acerifolia	London Planetree	2-2.5'cal
Quercus coccinea	Scarlet Oak	2-2.5'cal
Quercus palustris	Pin Oak	2-2.5'cal
Tilia americana	Basswood	2-2.5'cal
Tilia cordata 'Greenspire'	Greenspire Linden	2-2.5'cal
Zelkova serrata	Japanese Zelkova	2-2.5'cal
EVERGREEN TREE OPTIONS:		
Abies concolor	White Fir	8-10'
Picea abies	Norway Spruce	8-10'
Picea glauca	White Spruce	8-10'
Picea omorika	Serbian Spruce	8-10'
Picea pungens 'Glauca'	Colorado Blue Spruce	8-10'
Pinus thunbergii	Japanese Black Pine	8-10'
Pinus strobus	White Pine	8-10'
Thuja occidentalis 'Smaragd'	Emerald Green Arborvitae	8-10'
Thuja x plicata 'Green Giant'	Green Giant Arborvitae	8-10'
EVERGREEN OPTIONS:		
Juniperus chinensis 'Blue Point'	Blue Point Juniper	6-7'
Juniperus chinensis 'Mountbatten'	Mountbatten Juniper	8-10'
Juniperus virginiana	Eastern Red Cedar	8-10'
Pinus resinosa	Red Pine	8-10'
Pinus strobus	White Pine	8-10'
Thuja occidentalis 'Smaragd'	Emerald Green Arborvitae	8-10'
Thuja x plicata 'Green Giant'	Green Giant Arborvitae	8-10'
SHRUB OPTIONS:		
Cornus alba 'Elegantissima'	Variegated Red Twig Dogwood	2-3'
Cornus racemosa	Grey Dogwood	2-3'
Forsythia	Forsythia	2-3'
Ilex glabra 'Shamrock'	Shamrock Inkberry	2-3'
Ilex verticillata	Winterberry	2-3'
Itea virginica	Virginia Sweetspire	2-3'
Kalmia latifolia	Mountain Laurel	2-3'
Myrica pennsylvanica	Northern Bayberry	2-3'
Physocarpus opulifolius 'Monlo'	Diabolo Ninebark	2-3'
Prunus Maratima	Beach Plum	2-3'
Syringa vulgaris	Common Lilac	2-3'
Viburnum dentatum	Arrowwood	2-3'
FLOWERING TREE OPTIONS:		
Cercis canadensis	Eastern Redbud	2-2.5'cal
Cornus florida	White Dogwood	2-2.5'cal
Cornus kousa	Korean Dogwood	2-2.5'cal
Cornus mas	Corneliancherry	2-2.5'cal
Crataegus phaenopyrum	Washington Hawthorne	2-2.5'cal
Magnolia x soulangiana	Saucer Magnolia	8-10'
Sophora japonica	Japanese Pagodatree	2-2.5'cal

** indicates drought tolerance
 Note: plants not indicated as drought tolerant are native.

Conservation Seed Mix
 Creeping Red Fescue, (Festuca rubra), Canada Wild Rye, (Elymus canadensis), Annual Ryegrass, (Lolium multiflorum), Perennial Ryegrass, (Lolium perenne), Blue Grama, (Bouteloua gracilis), Little Bluestem, (Schizachyrium scoparium), Indian Grass, (Sorghastrum nutans), Rough Bentgrass, (Agrostis scabra), Upland Bentgrass, (Agrostis perennans)
 APPLICATION RATE: 35 lb/acre | 1250 sq ft/lb

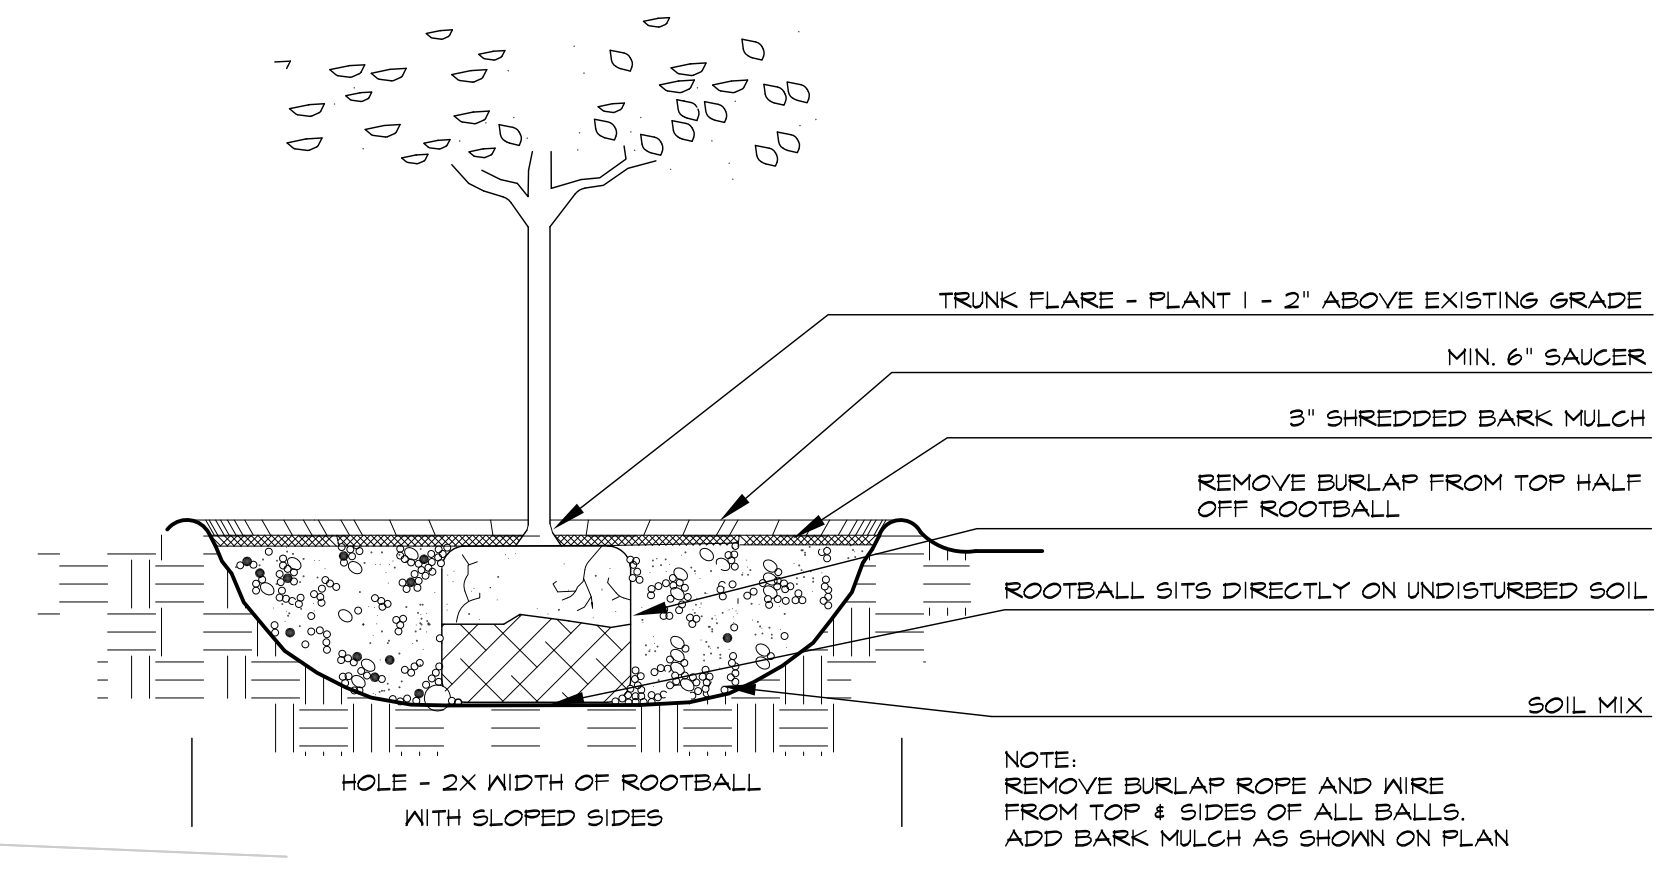

CONSULTANTS

REVISIONS

seed mix	3/12/19
plantings/layout	2/25/19
plantings	5/21/18

Essex Pastures
 42-44 Essex Rd.
 Ipswich, MA

DRAWING TITLE

Landscape Plan

james k. emmanuel | associates
 LANDSCAPE ARCHITECTS
 22 Carlton Rd.
 Marlborough, MA 01945
 tel. (781) 622-7487
 james@jamesemmanuel.com
 www.jamesemmanuel.com

SCALE: 1" = 40'
 DRAWN BY: JKE
 CHECKED:
 DATE: 4/16/18
 DRAWING NUMBER

LANDSCAPE PLAN
 L-1 SCALE: 1" = 40'

SECTION
3 TREE PLANTING
 L-1 SCALE: 1/2" = 1'-0"

NOTE: Base Plan information provided by:
BAYSIDE ENGINEERING
 600 Unicorn Park Drive Woburn, MA 01801
 Phone: 781.932.3201 Fax: 781.932.3413
 www.baysideengineering.com

L-1